


# CONSTRUCTION DETAIL

## Wood Frame on Monolithic Slab

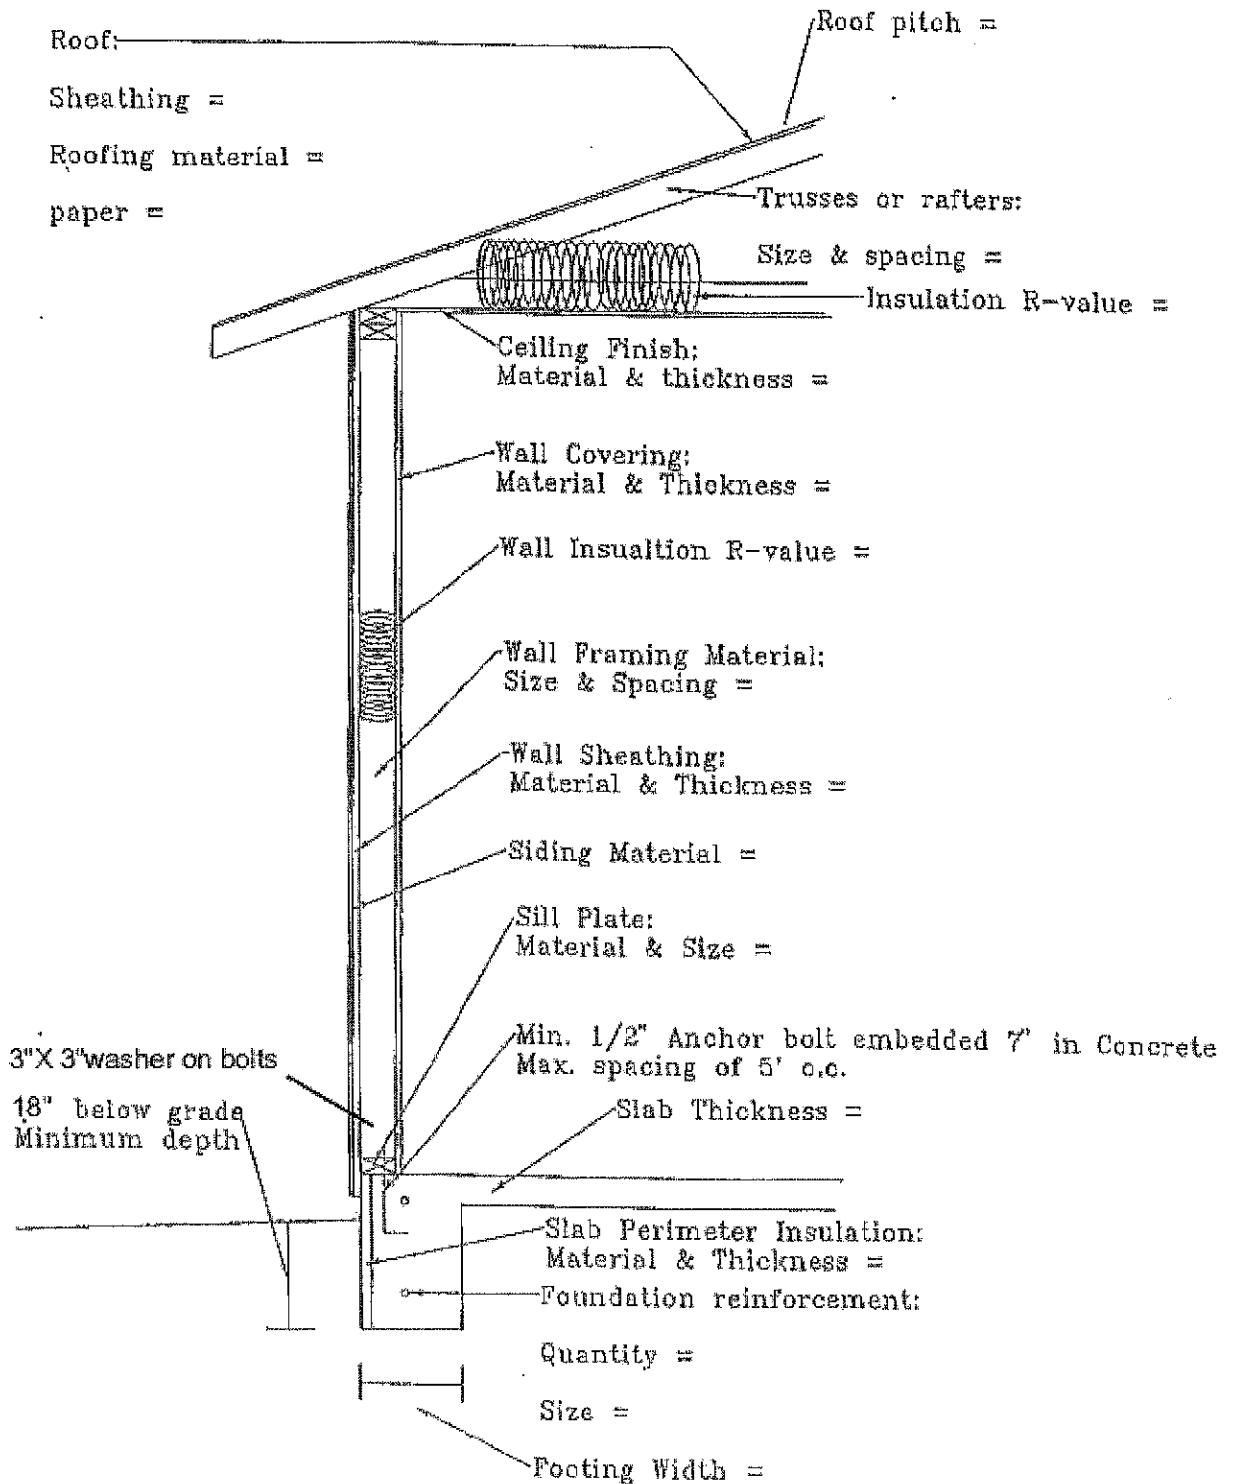

NAME: \_\_\_\_\_

ADDRESS: \_\_\_\_\_

BLDG. SIZE: \_\_\_\_\_

PLNG. USE: \_\_\_\_\_