


CONSTRUCTION DETAIL

WOOD FRAME ON CONCRETE BASEMENT FOUNDATION

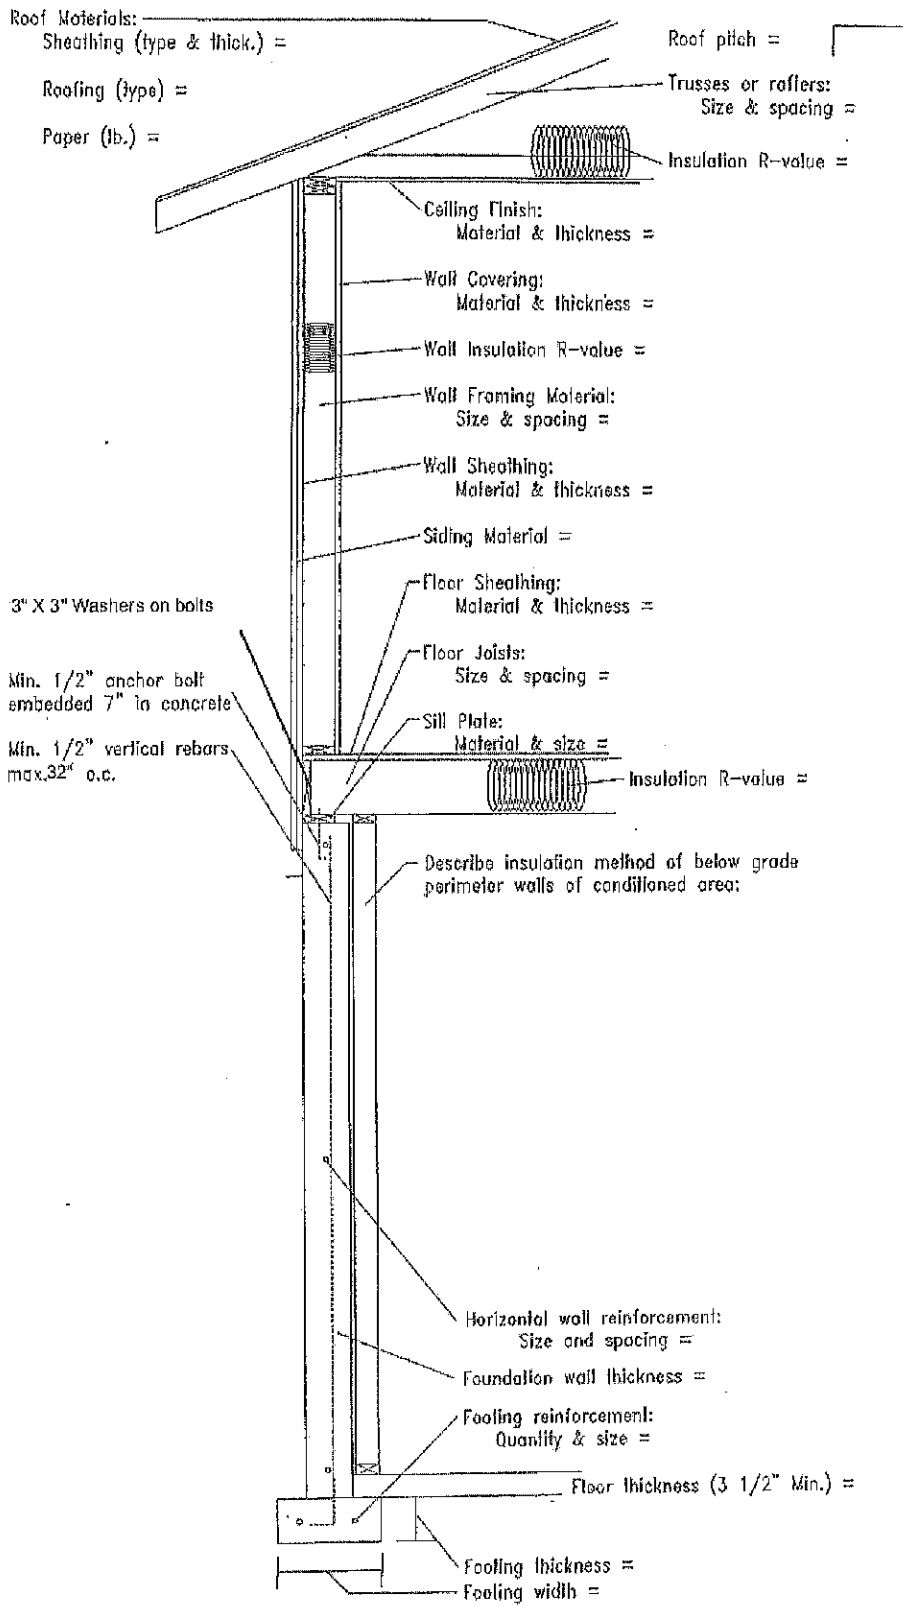

NAME: _____

ADDRESS: _____

BLDG. SIZE: _____

BLDG. USE: _____